




6 North East Corner View
A1.0

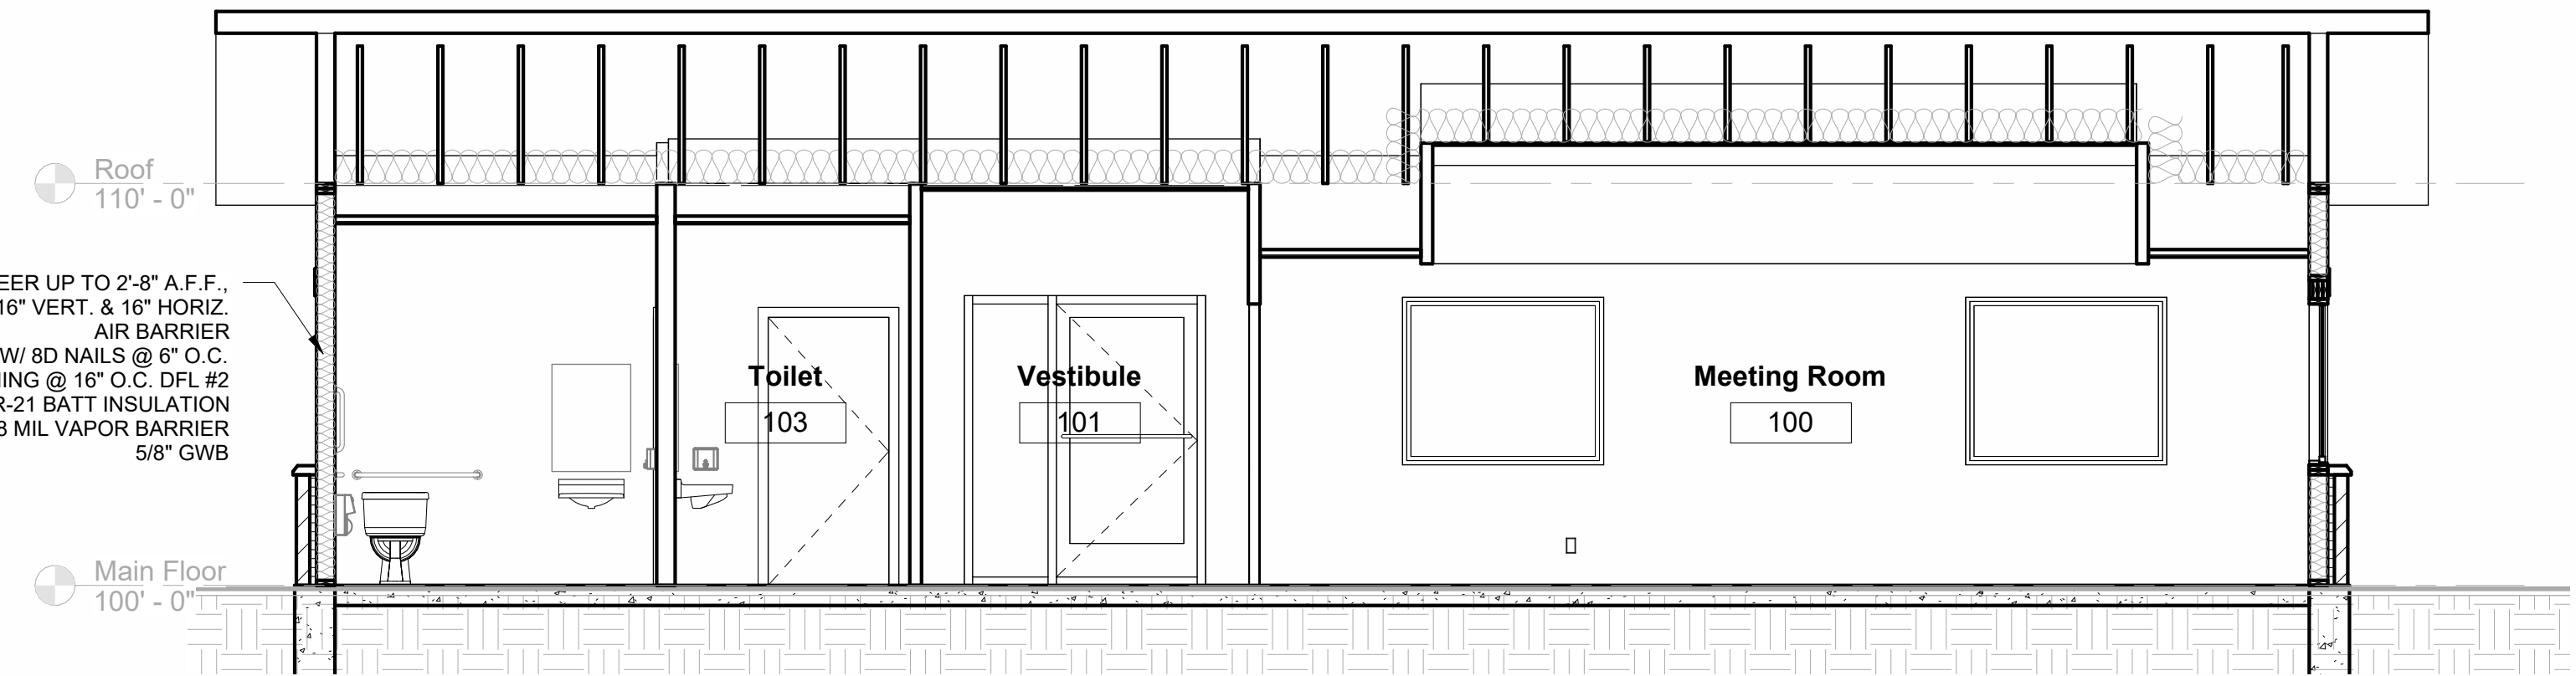

VERTICAL SIDING

8" TRIM BAND


Roof
110' - 0"

HORIZONTAL SIDING


BRICK VENEER

Main Floor
100' - 0"

8 West
A1.0 $1/8" = 1'-0"$

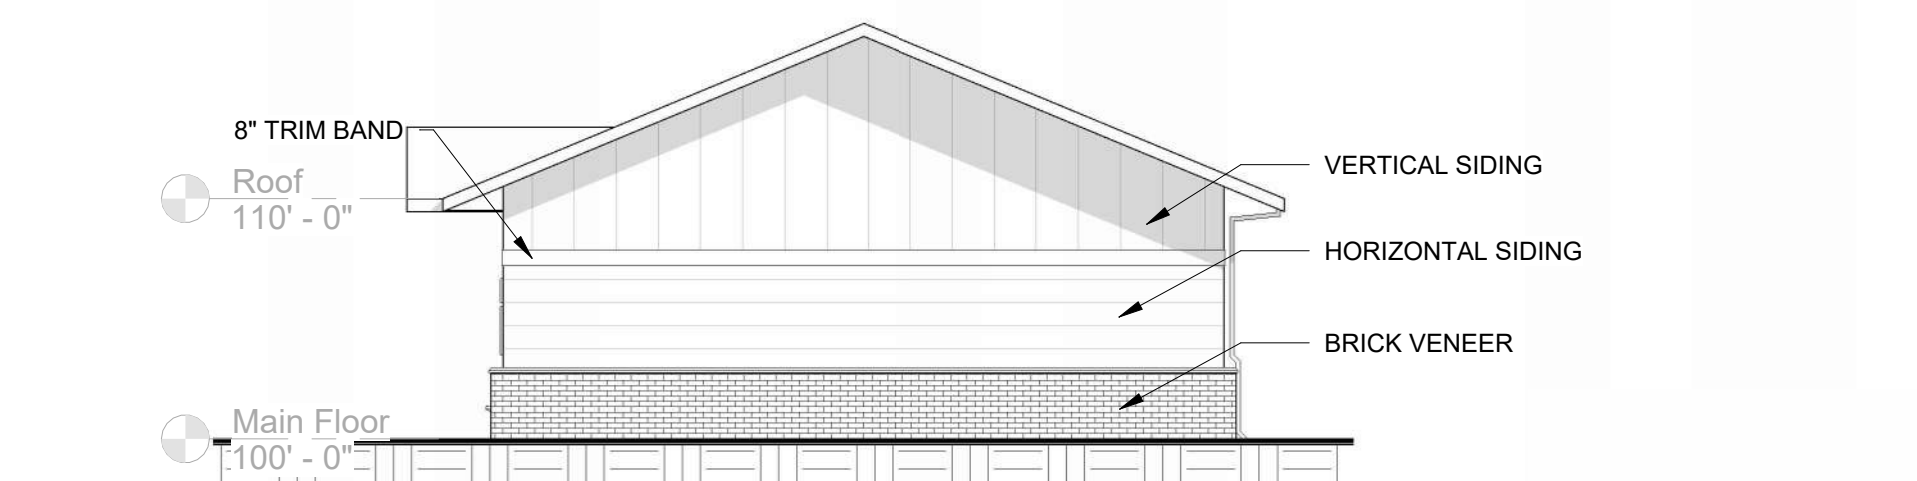


9 North
A1.0 1/8" = 1'-0"

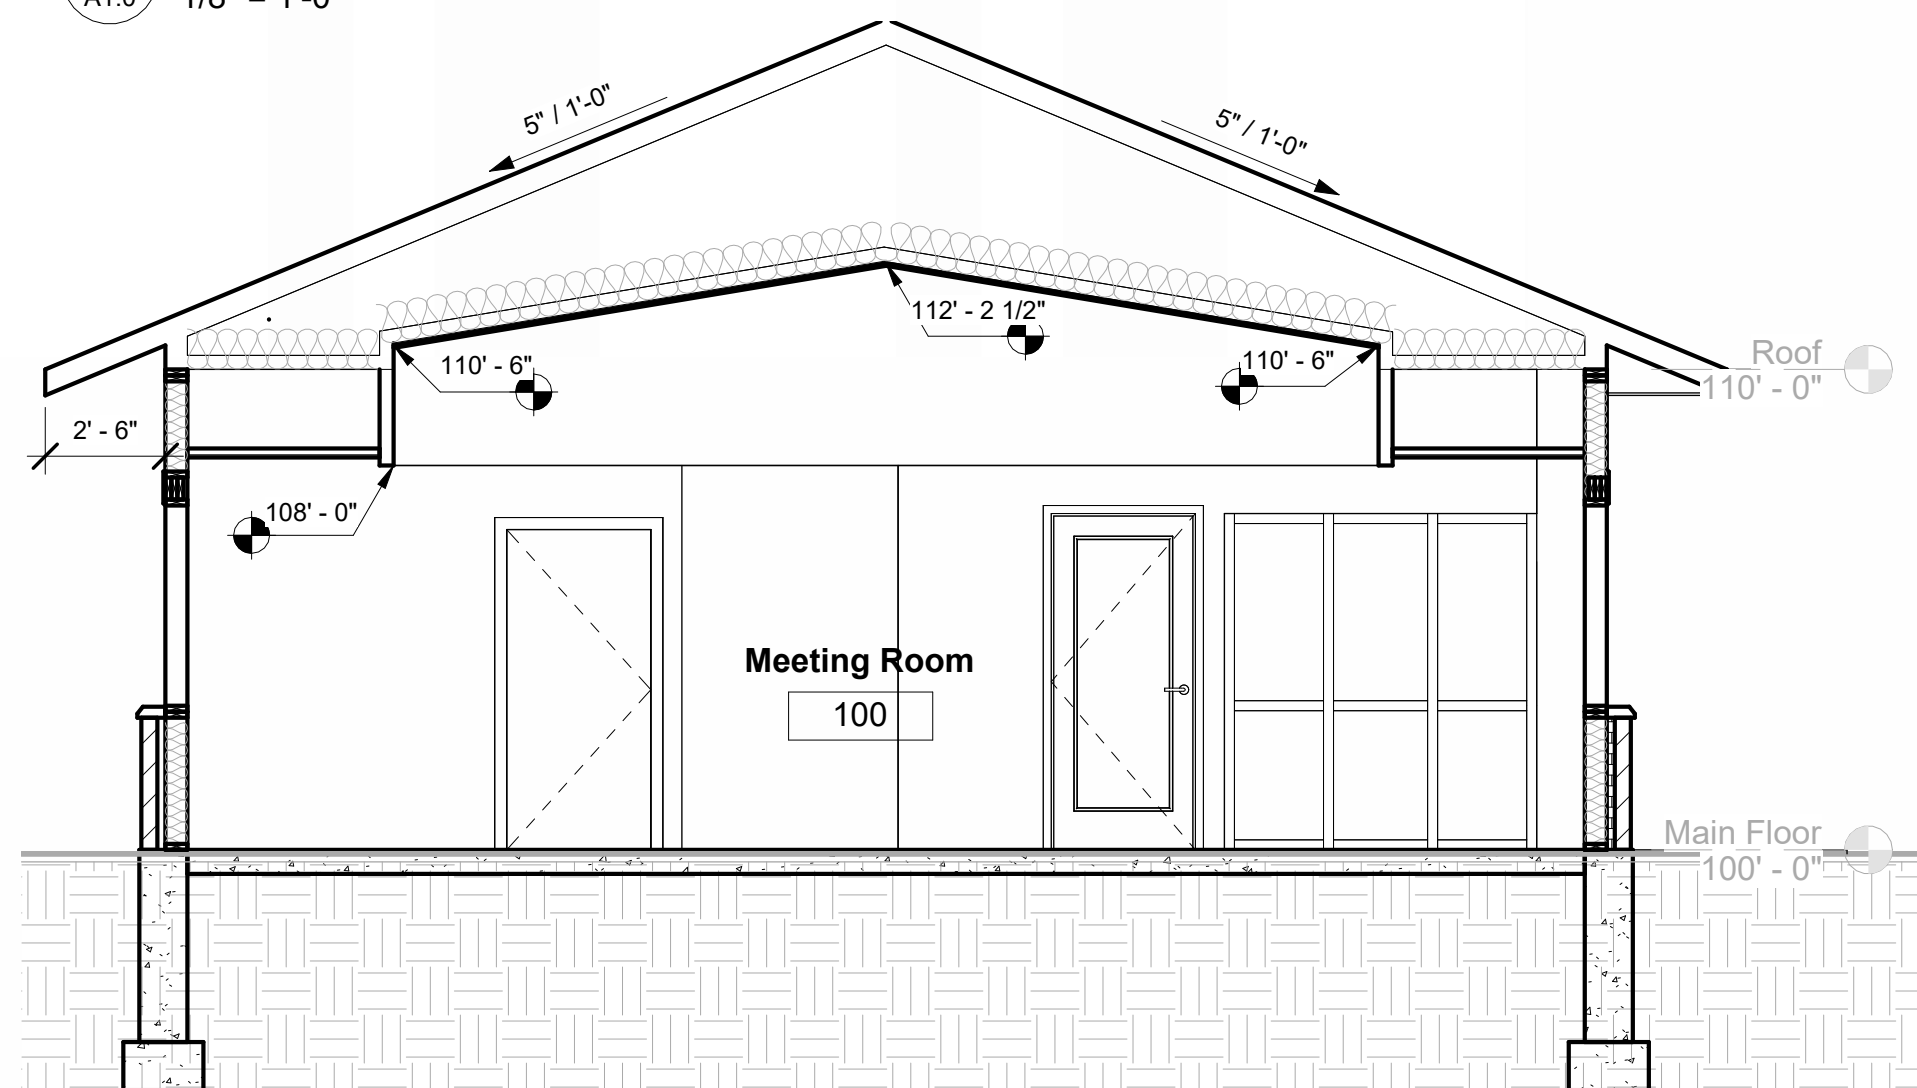


3 Building Section @ North to South
A1.0 1/4" = 1'-0"

Room Schedule		
Number	Name	Area
100	Meeting Room	759 SF
100A	Coffee Area	96 SF
101	Vestibule	123 SF
102	ADA Toilet	59 SF
103	Toilet	30 SF
104	Voting Storage	29 SF
105	Mechanical	87 SF
105A	Storage	23 SF
106	Office	170 SF
Grand total		1377 SF

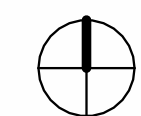

1 Main Level
A1.0 1/4" = 1'-0"

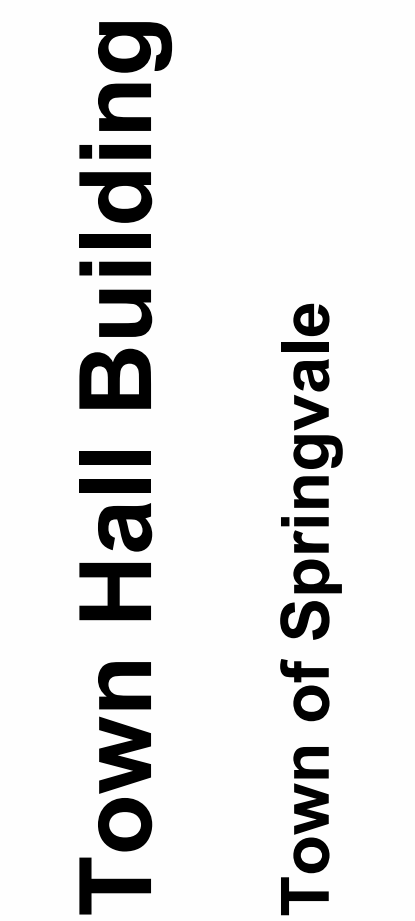

**Planning
Study**

9-4-2024

[illegible]

Drawing Name
**Proposed Plan
Option C.1 & D.1**

Project number SI6010	Sheet number A1.0
---------------------------------	-----------------------------