


Room Schedule		
Number	Name	Area
100	Meeting Room	759 SF
101	Vestibule	108 SF
102	ADA Toilet	60 SF
103	ADA Toilet	58 SF
104	Fireproof Storage	117 SF
105	Mechanical	116 SF
106	Office	165 SF
Grand total		1382 SF

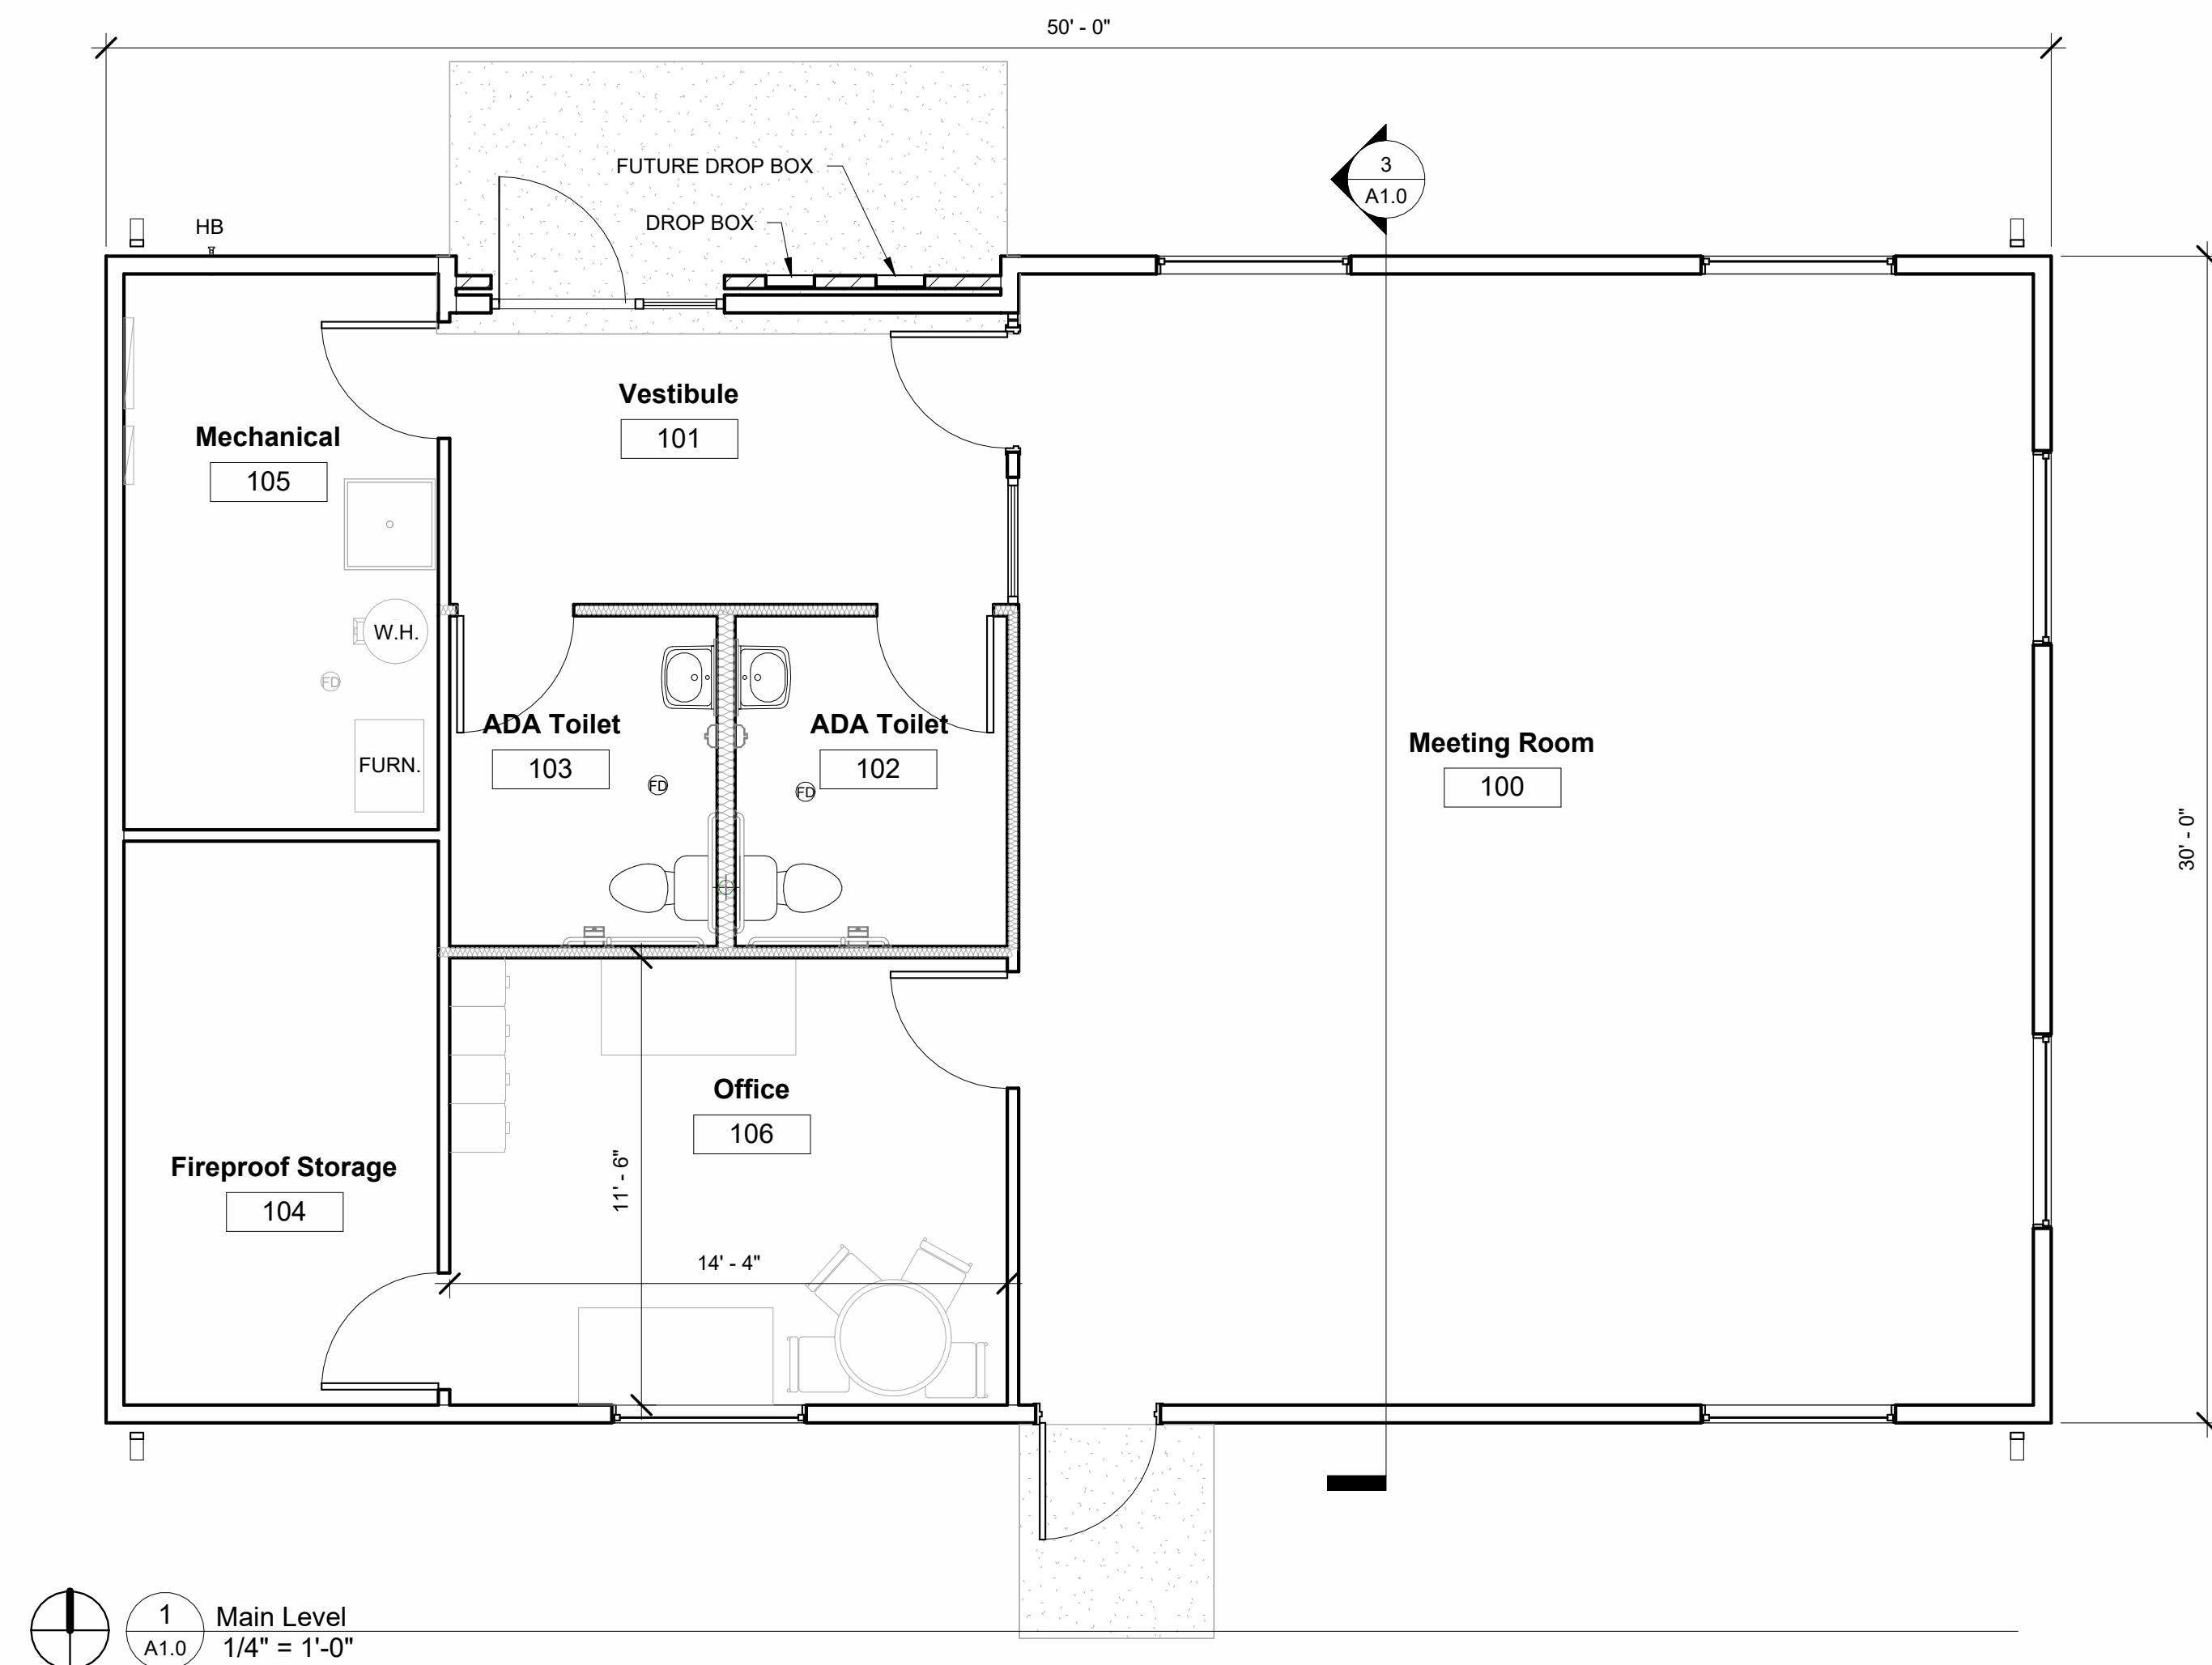

Project number SI6020	Sheet number A1.0
---------------------------------	-----------------------------